


DATE:	REMARKS:

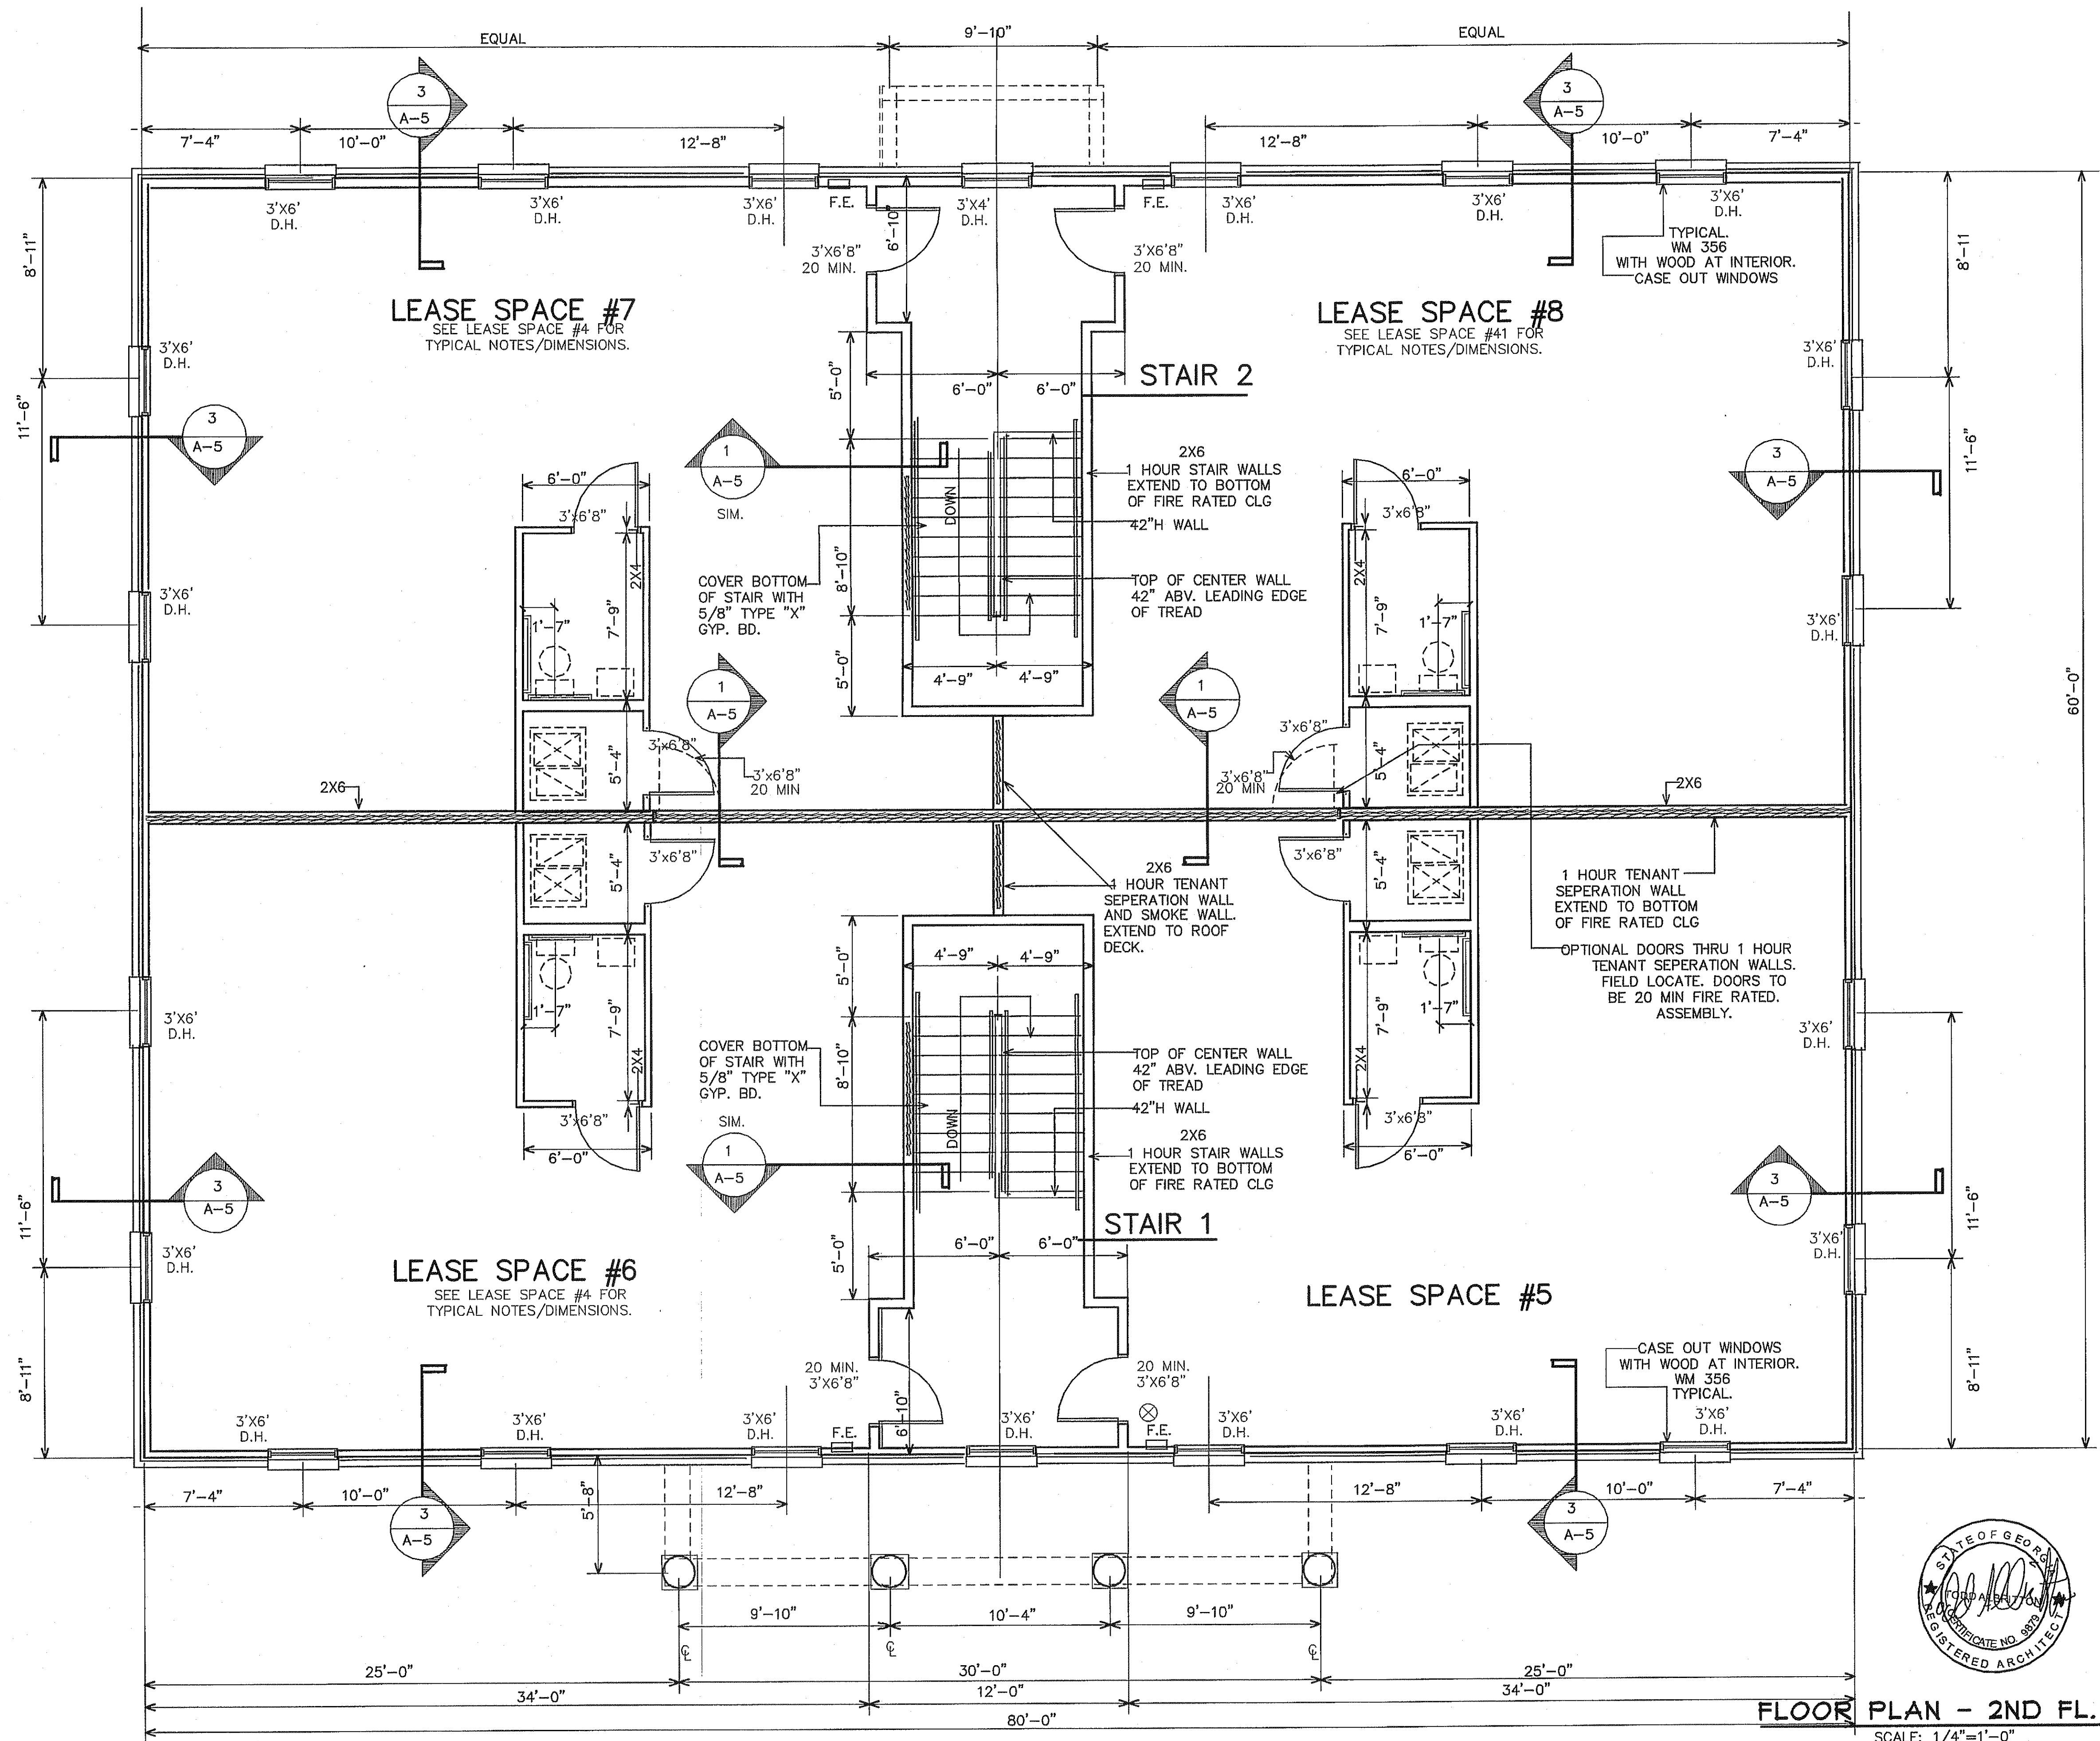

FLOOR PLAN - 2ND FL.
SCALE: 1/4"=1'-0"